


PLEASE NOTE: THIS IS AN A3 PLAN. IT SHOULD NOT BE ENLARGED OR SHRUNK TO FIT. WHEN PRINTING SET THE SCALE TO 'NONE'.

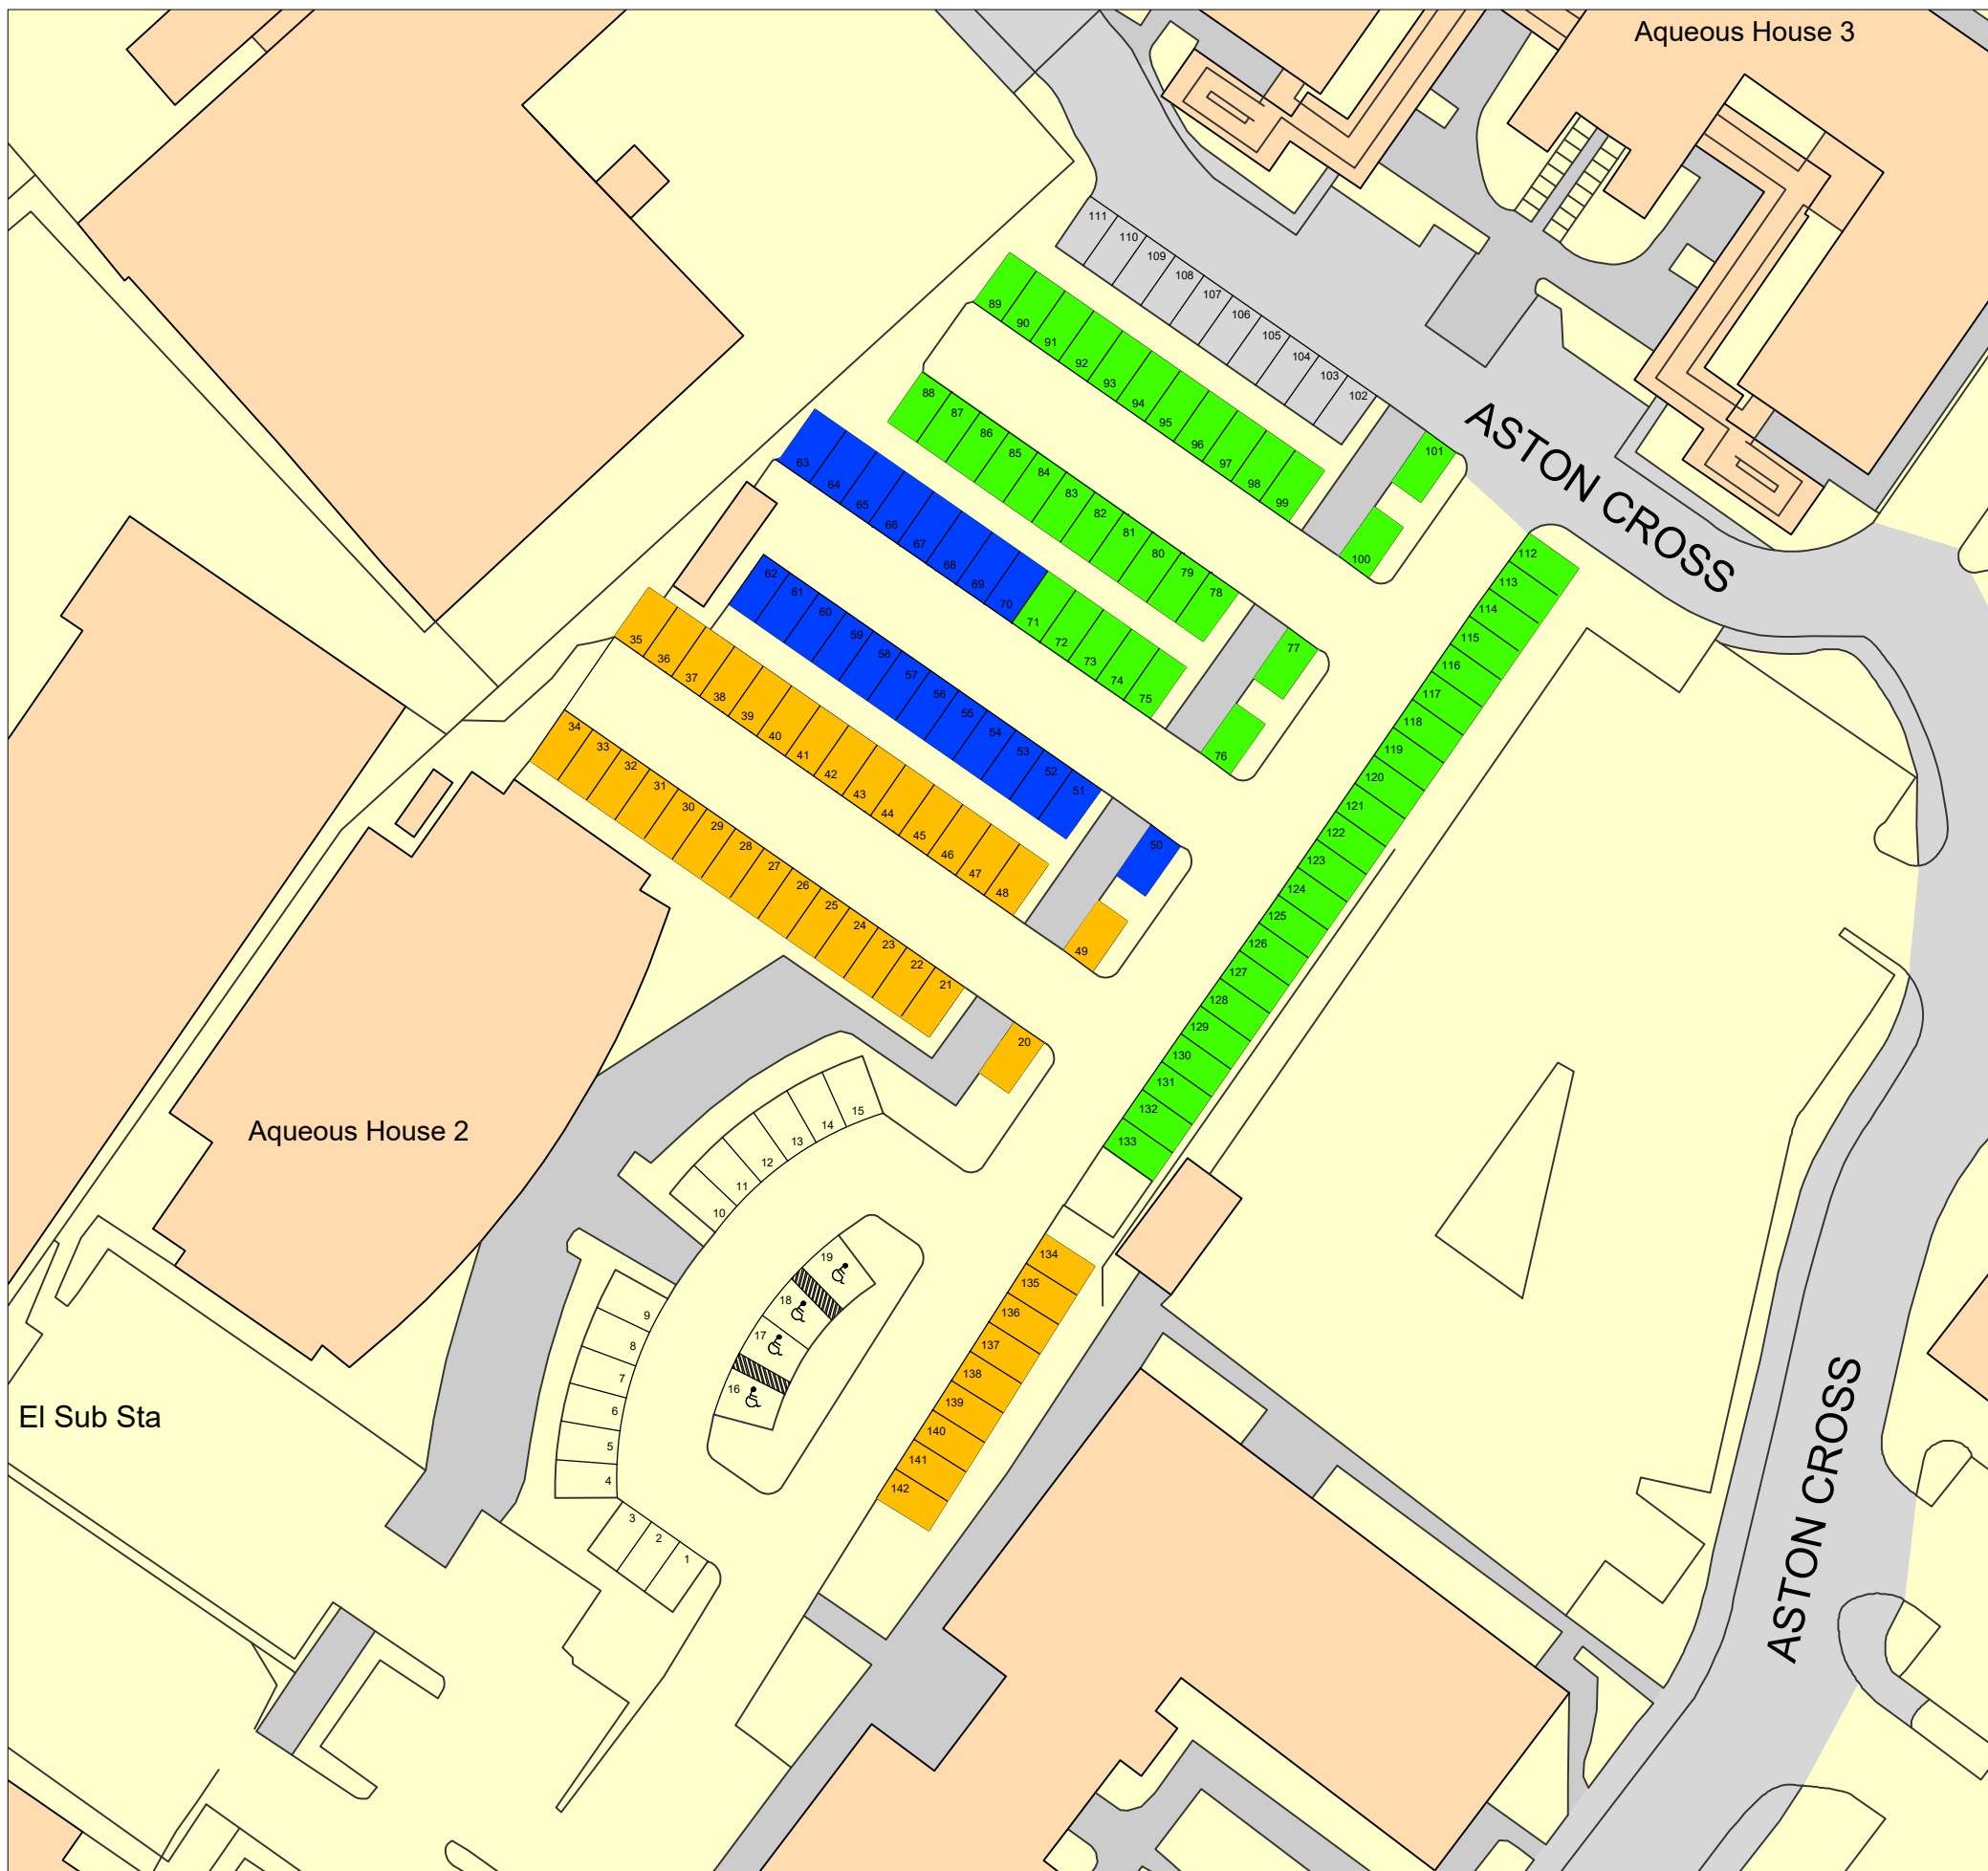

LEGEND

- ABDO
- IKEA
- ATS

SCALE 1:500  
0 1 3 6 10 20



drawing address AQUEOUS II, ASTON BUSINESS PARK BIRMINGHAM B6 5RS	location/details CAR PARKING PLAN	date 03/03/22	scale 1/500
		dwg. no. PP7648-01	sheet A3

